




Scale 1:1,250
At A3 Page size

Norton Boundary Consultants Advisory Service
Glen Keme
Kerne Bridge
Ross on Wye
Herefordshire HR9 6QT
Tel: 01600 680883
e-mail nortonboundary@gmail.com
www.Norton-Boundary-Consultants.co.uk

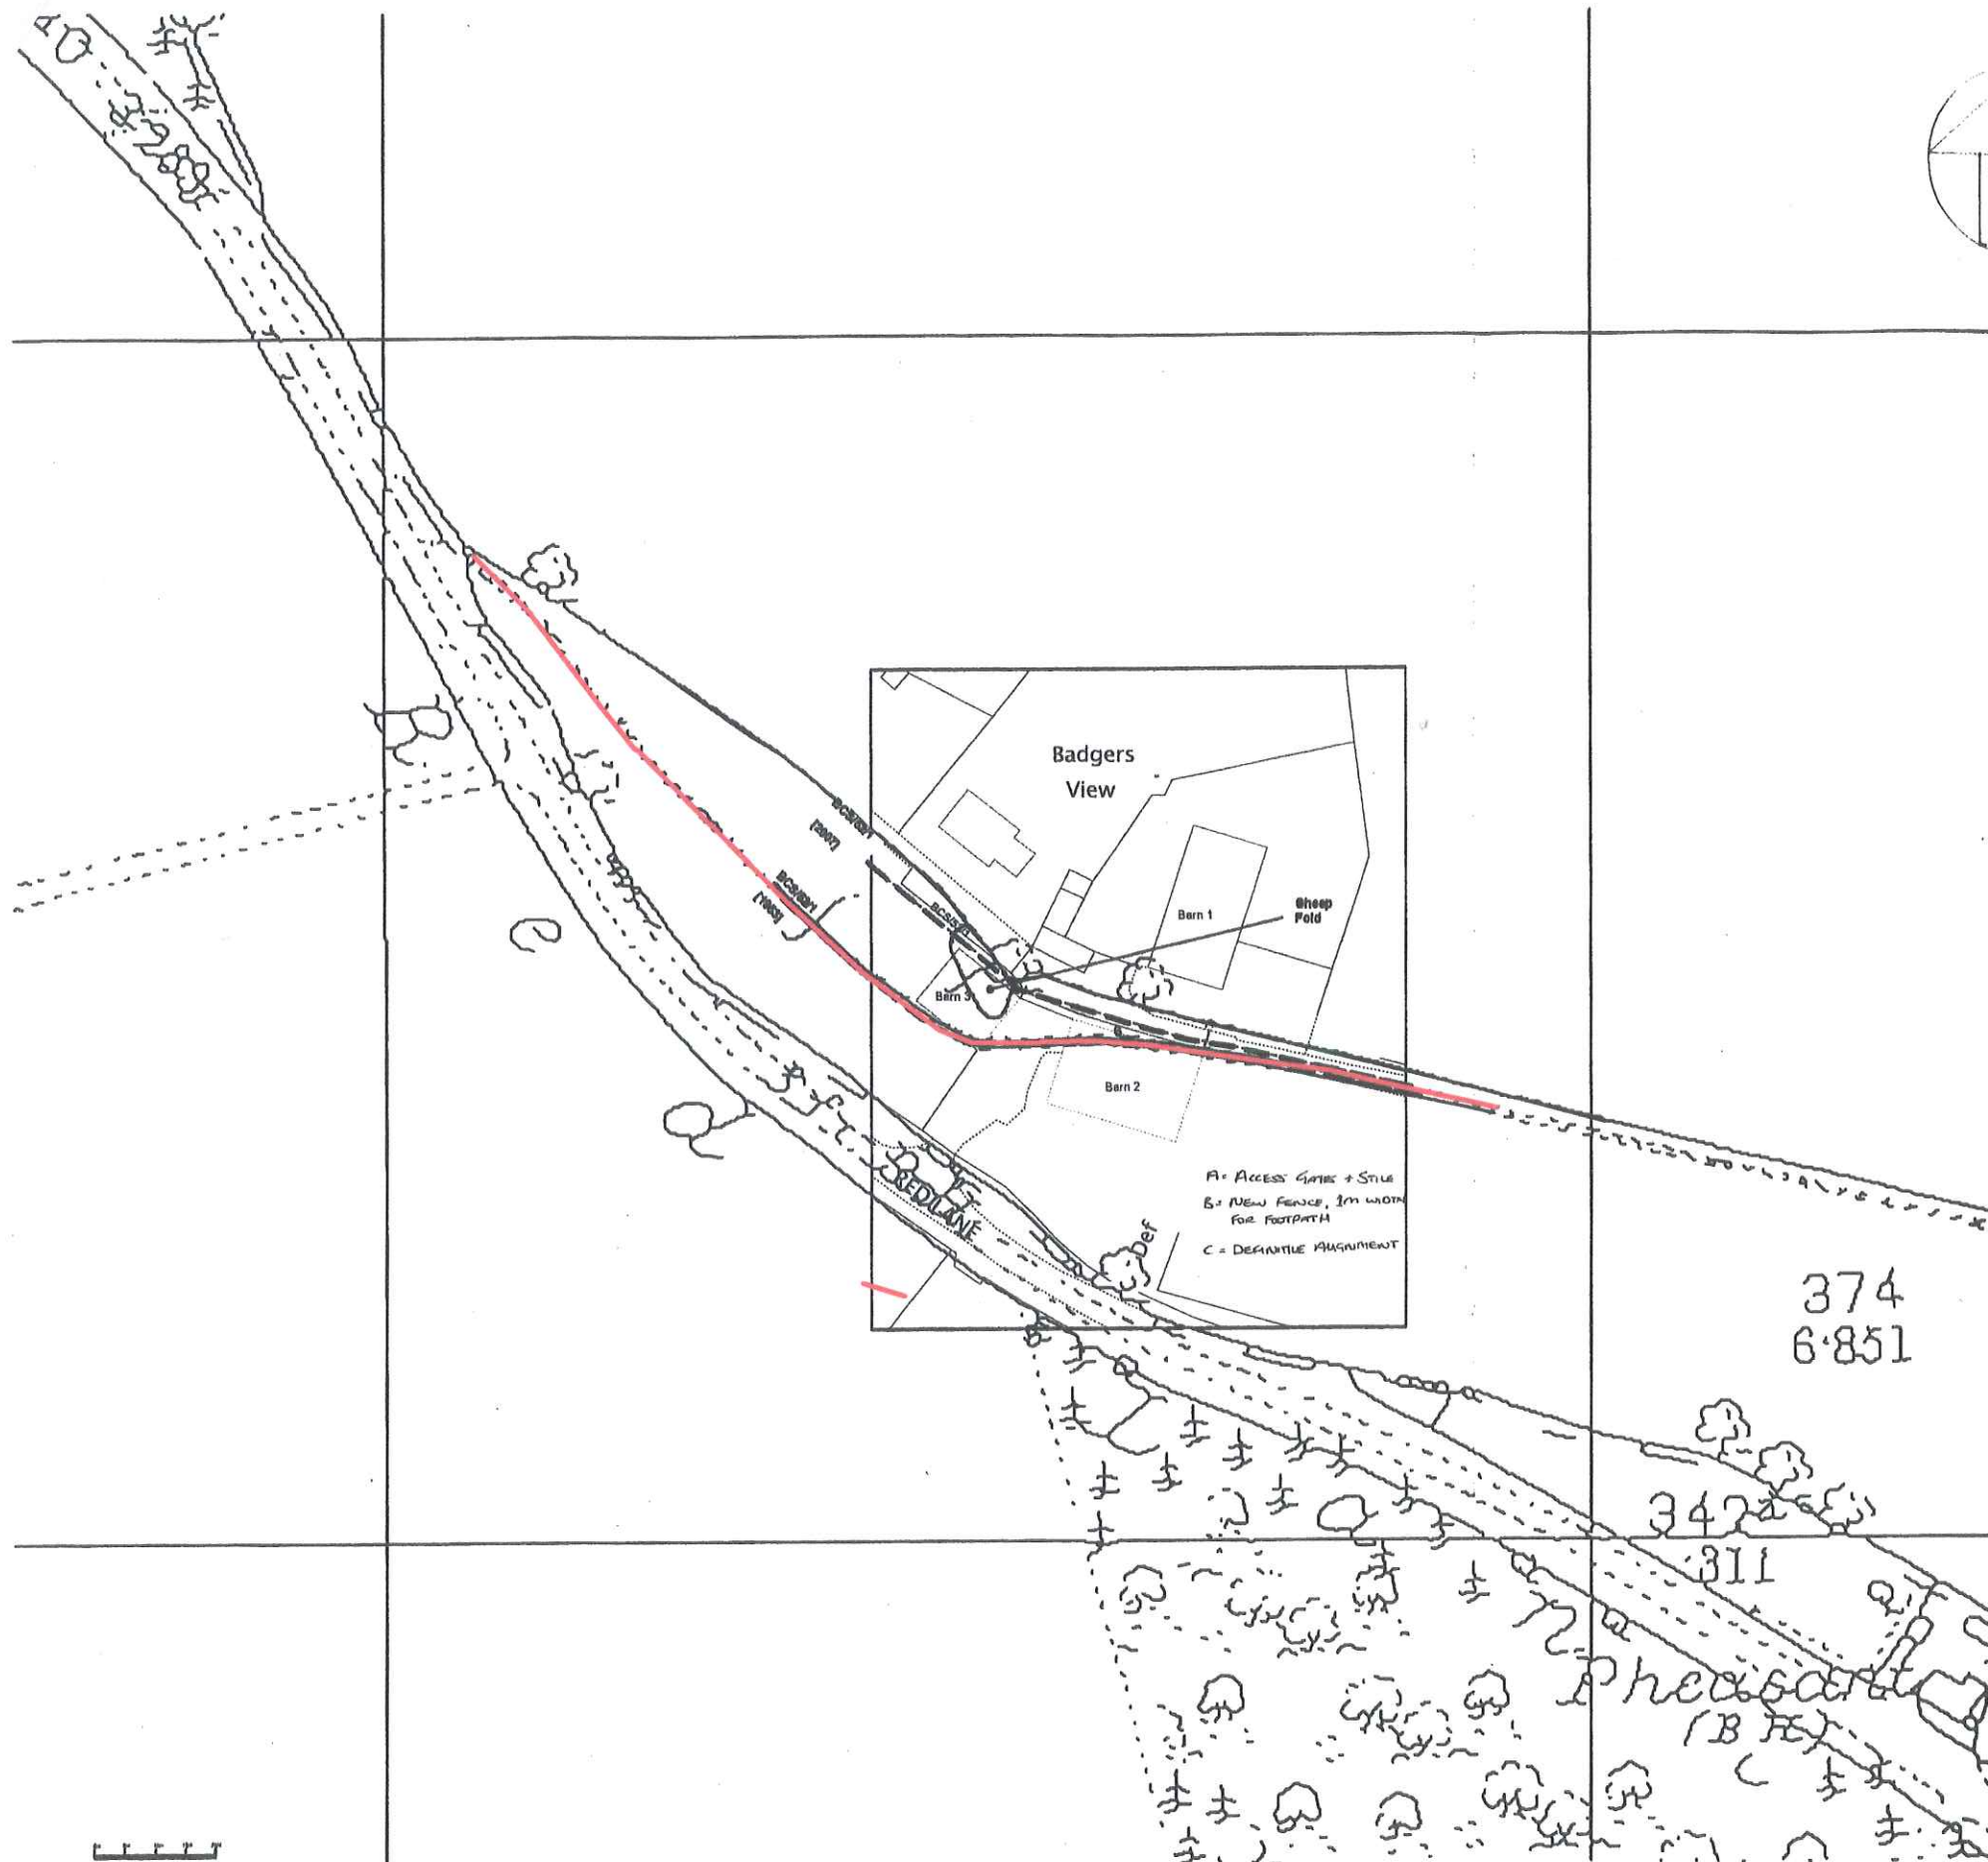

Location of footpath BCS 52/ 1
Badgers View
Red Lane
Chinnor
Oxfordshire OX39 4BN

Appendix B

Plan showing 1861 County Series map overlaid with BCC notice

**APPLICATION PLAN
SHOWING CORRECT
ALIGNMENT OF FP52
IN RED**

Drawing	130729-02
Survey Date	
Dwg. Date	12th August 2013
Surveyed by	
Drawn by	RBJ

Base OS information reproduced from MasterMap by permission of Ordnance Survey on behalf of The Controller of Her Majesty's Stationery Office. © Crown copyright. All rights reserved. Licence number 100044410